


New Lewiston High School Upper Level Floor Plan

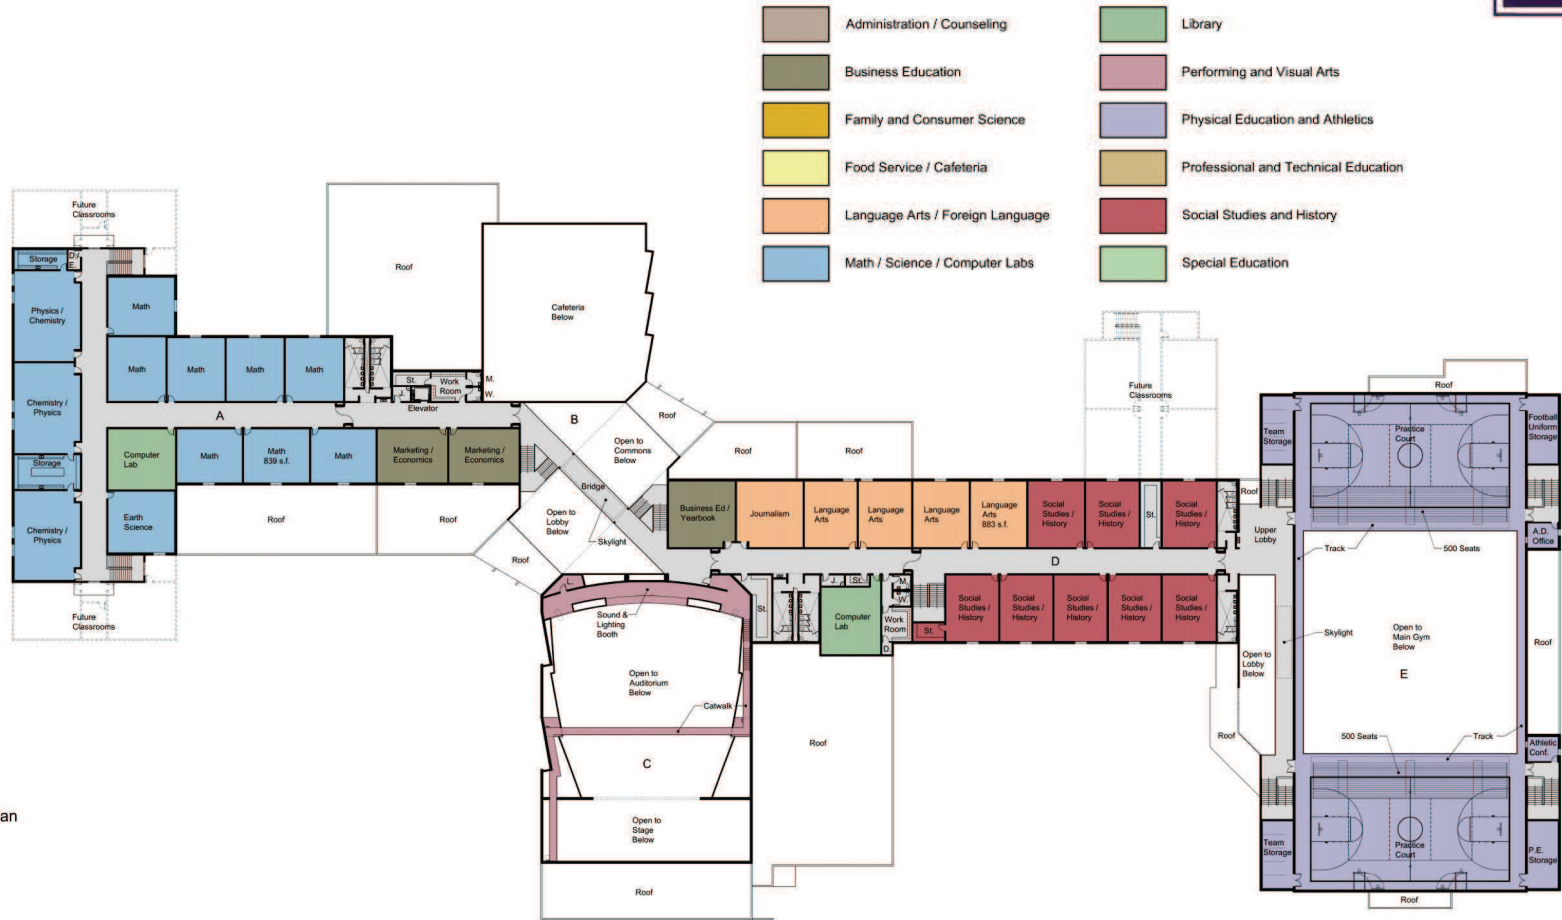

Upper Level Floor Plan
Scale: 1" = 30'-0"